


DOND.

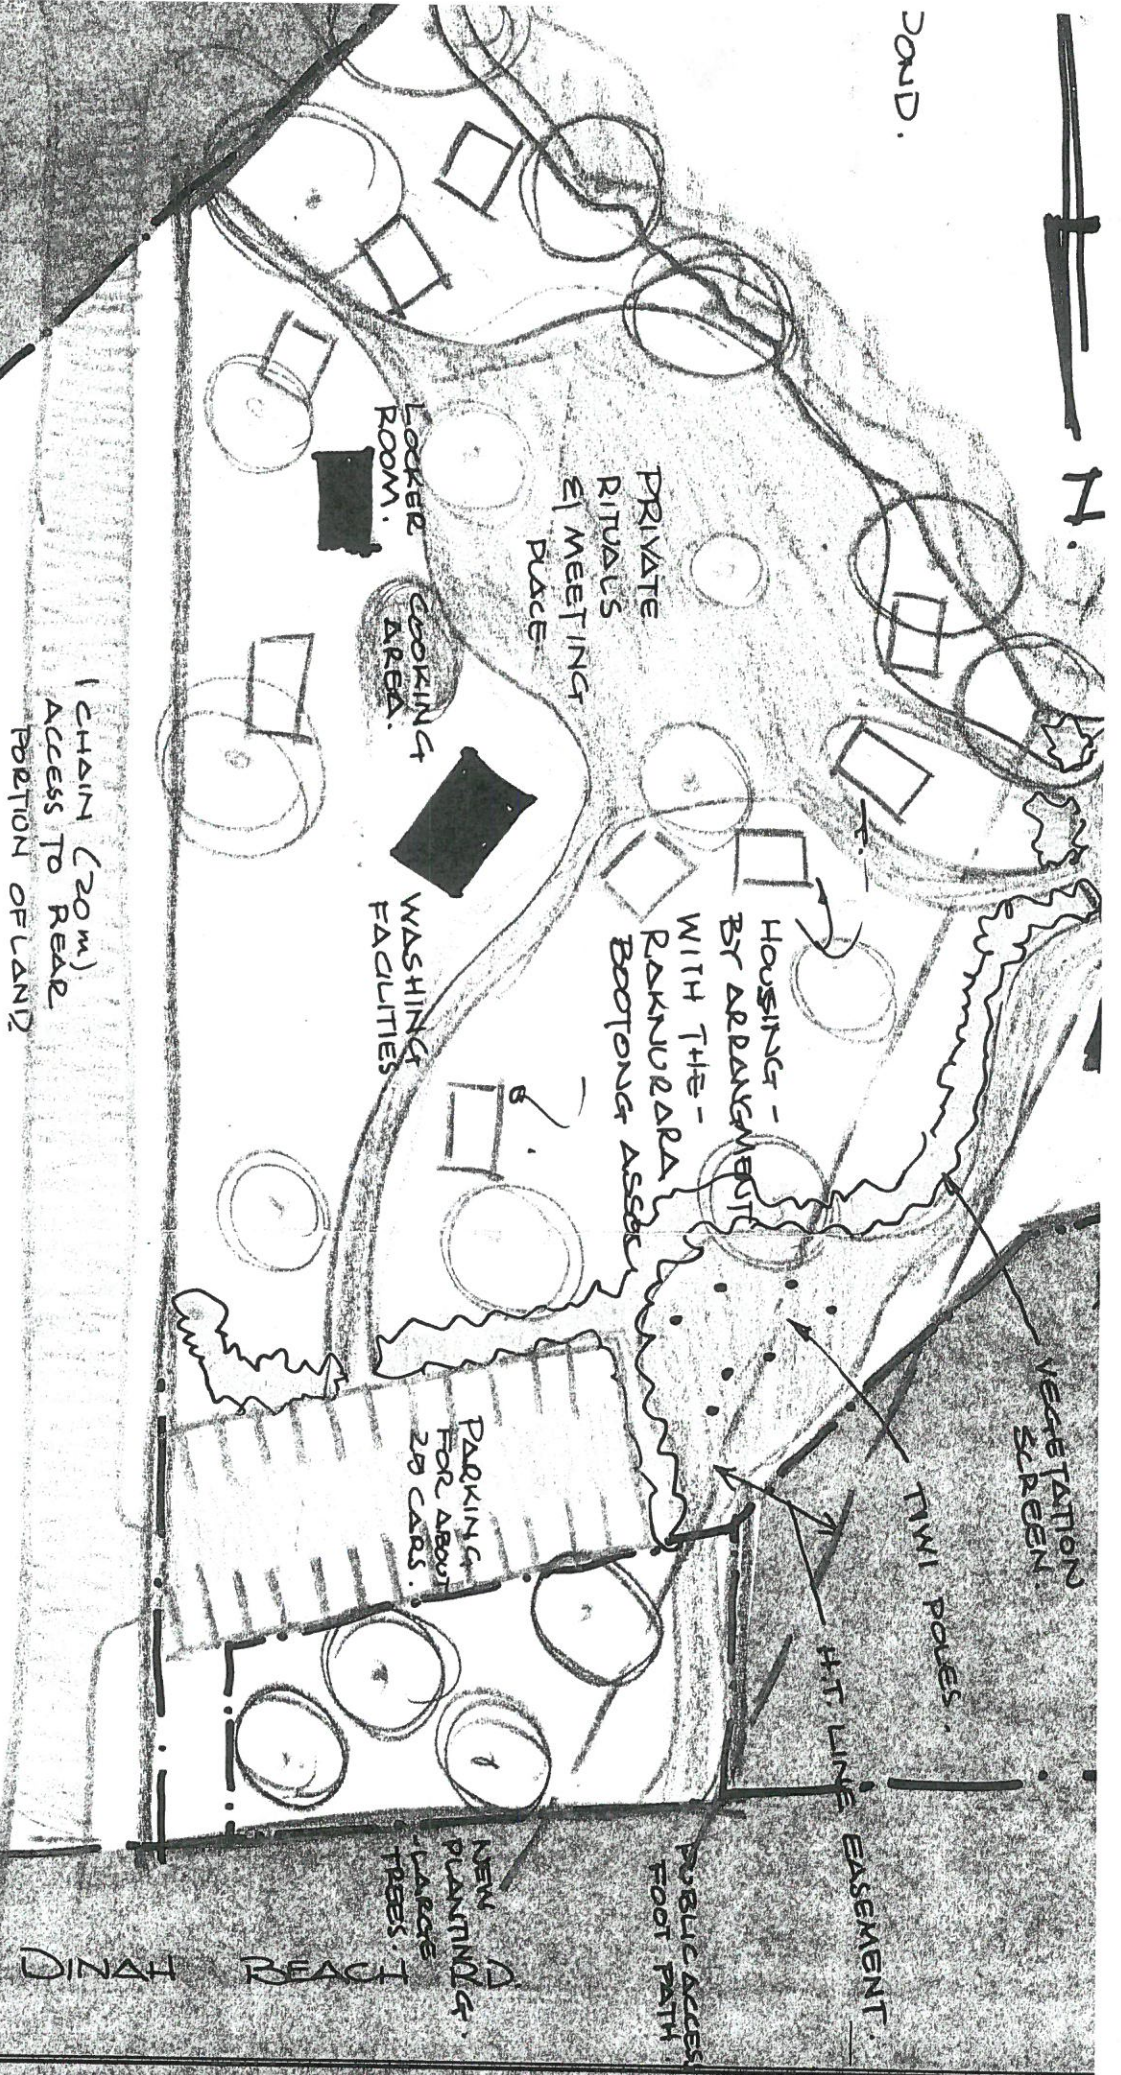


PROPOSED CAMP SITE & TOURIST AREA at  
SILWAY DAM RESERVE - DARWIN.  
for RAKNURARA BOOTONG ASSOC.

CONTRACTORS MUST VERIFY ALL DIMENSIONS AT JOBS BEFORE COMMENCING ANY WORK ON SHOP DRAWING.

|       |         |           |       |
|-------|---------|-----------|-------|
| DRAWN | W.B.    | SHEET NO. | 1881E |
| SCALE | 1:500   | JOB NO.   | 2073  |
| DATE  | 2.10.73 |           |       |



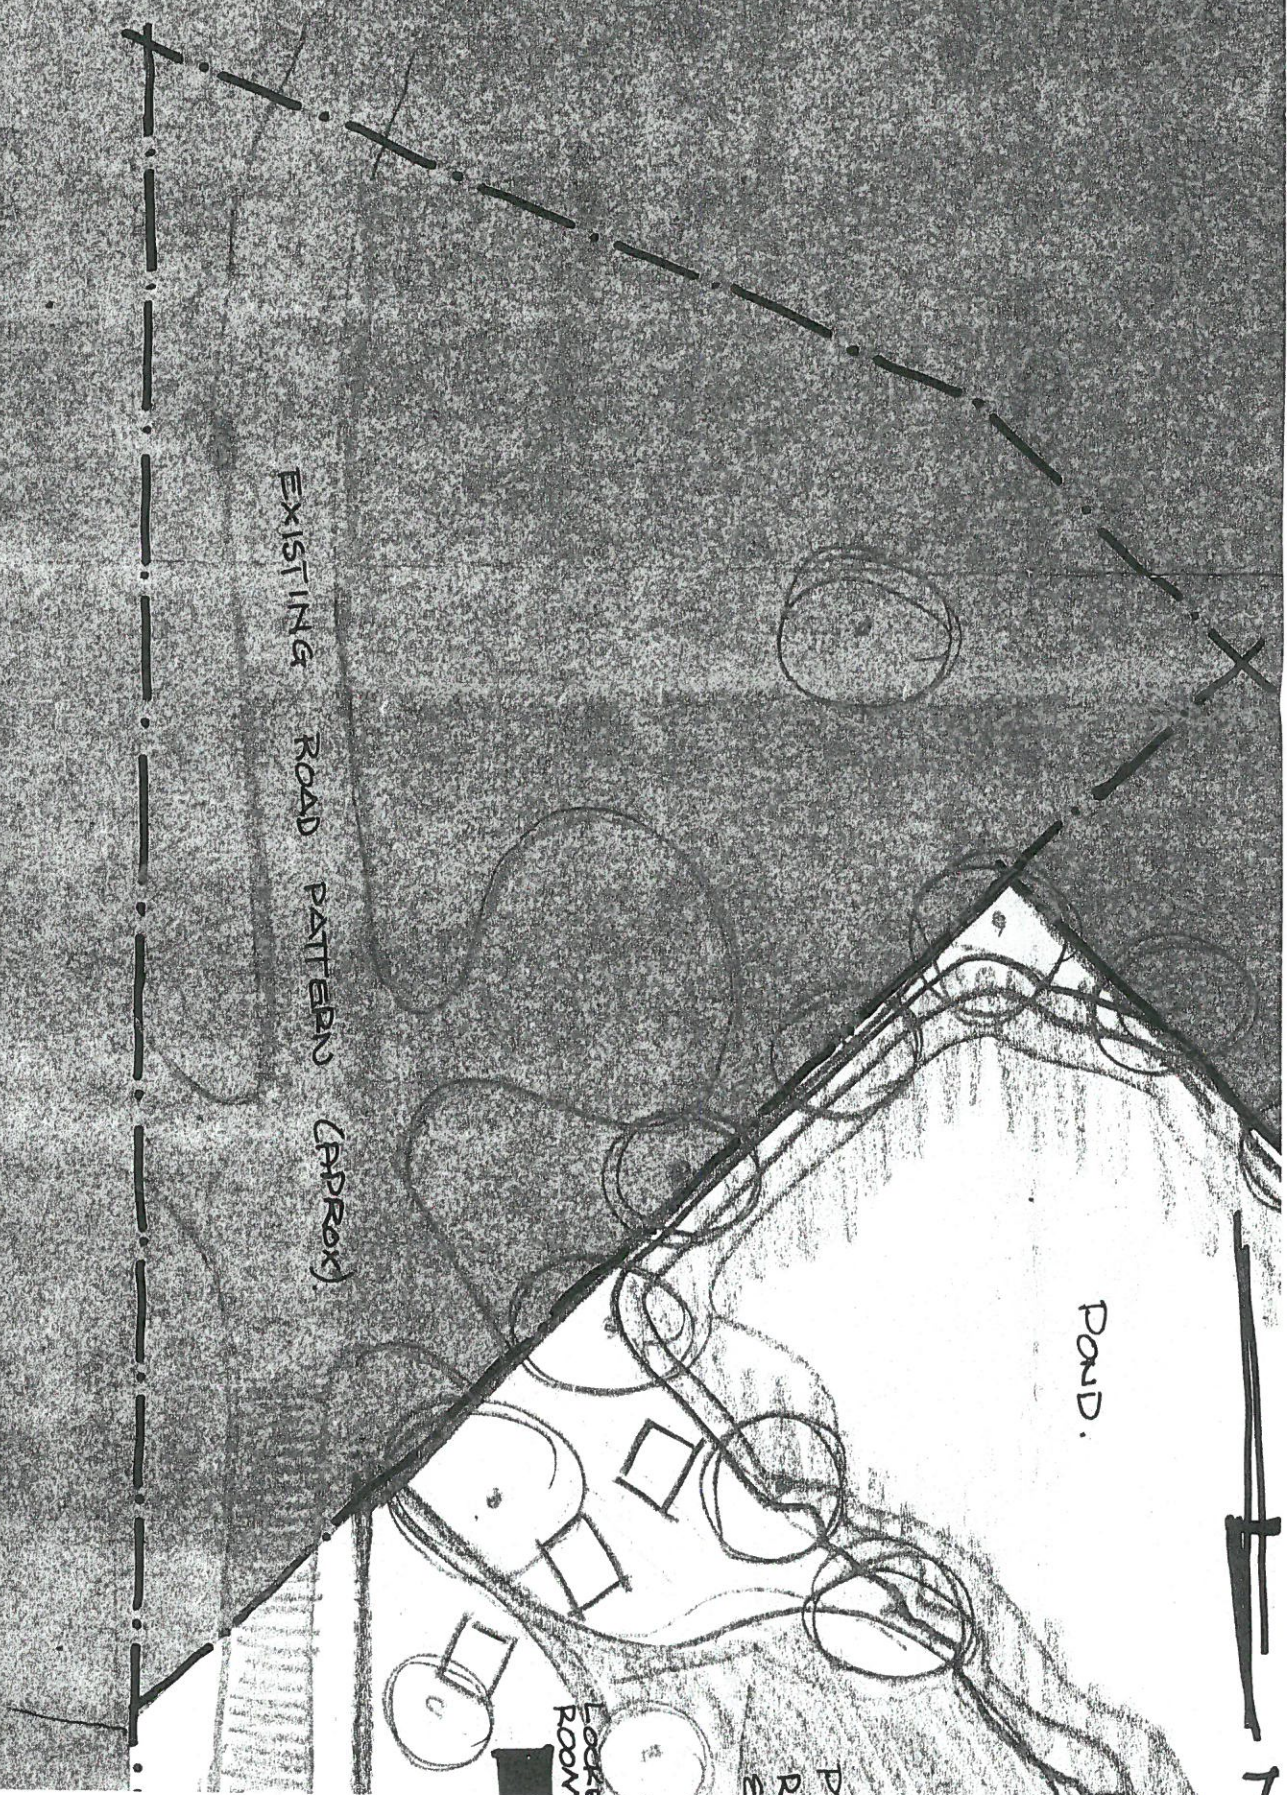

EXISTING ROAD PATTERN (APPROX.)

POND.

LODGE ROOM



MEMBER OF ASSOCIATION OF ARCHITECTS


OLDHAM, BOAS, EDNIE-BROWN & PARTNERS  
AND PETER DERMOODY IN ASSOCIATION

ARCHITECTS


HOTEL DARWIN BUILDING, HERBERT STREET, DARWIN, N.T.  
64 KINGS PARK ROAD, WEST PERTH, W.A.

PROPOSED CAMP SITE  
RAILWAY DAM RESERVE  
for RAKINURARA



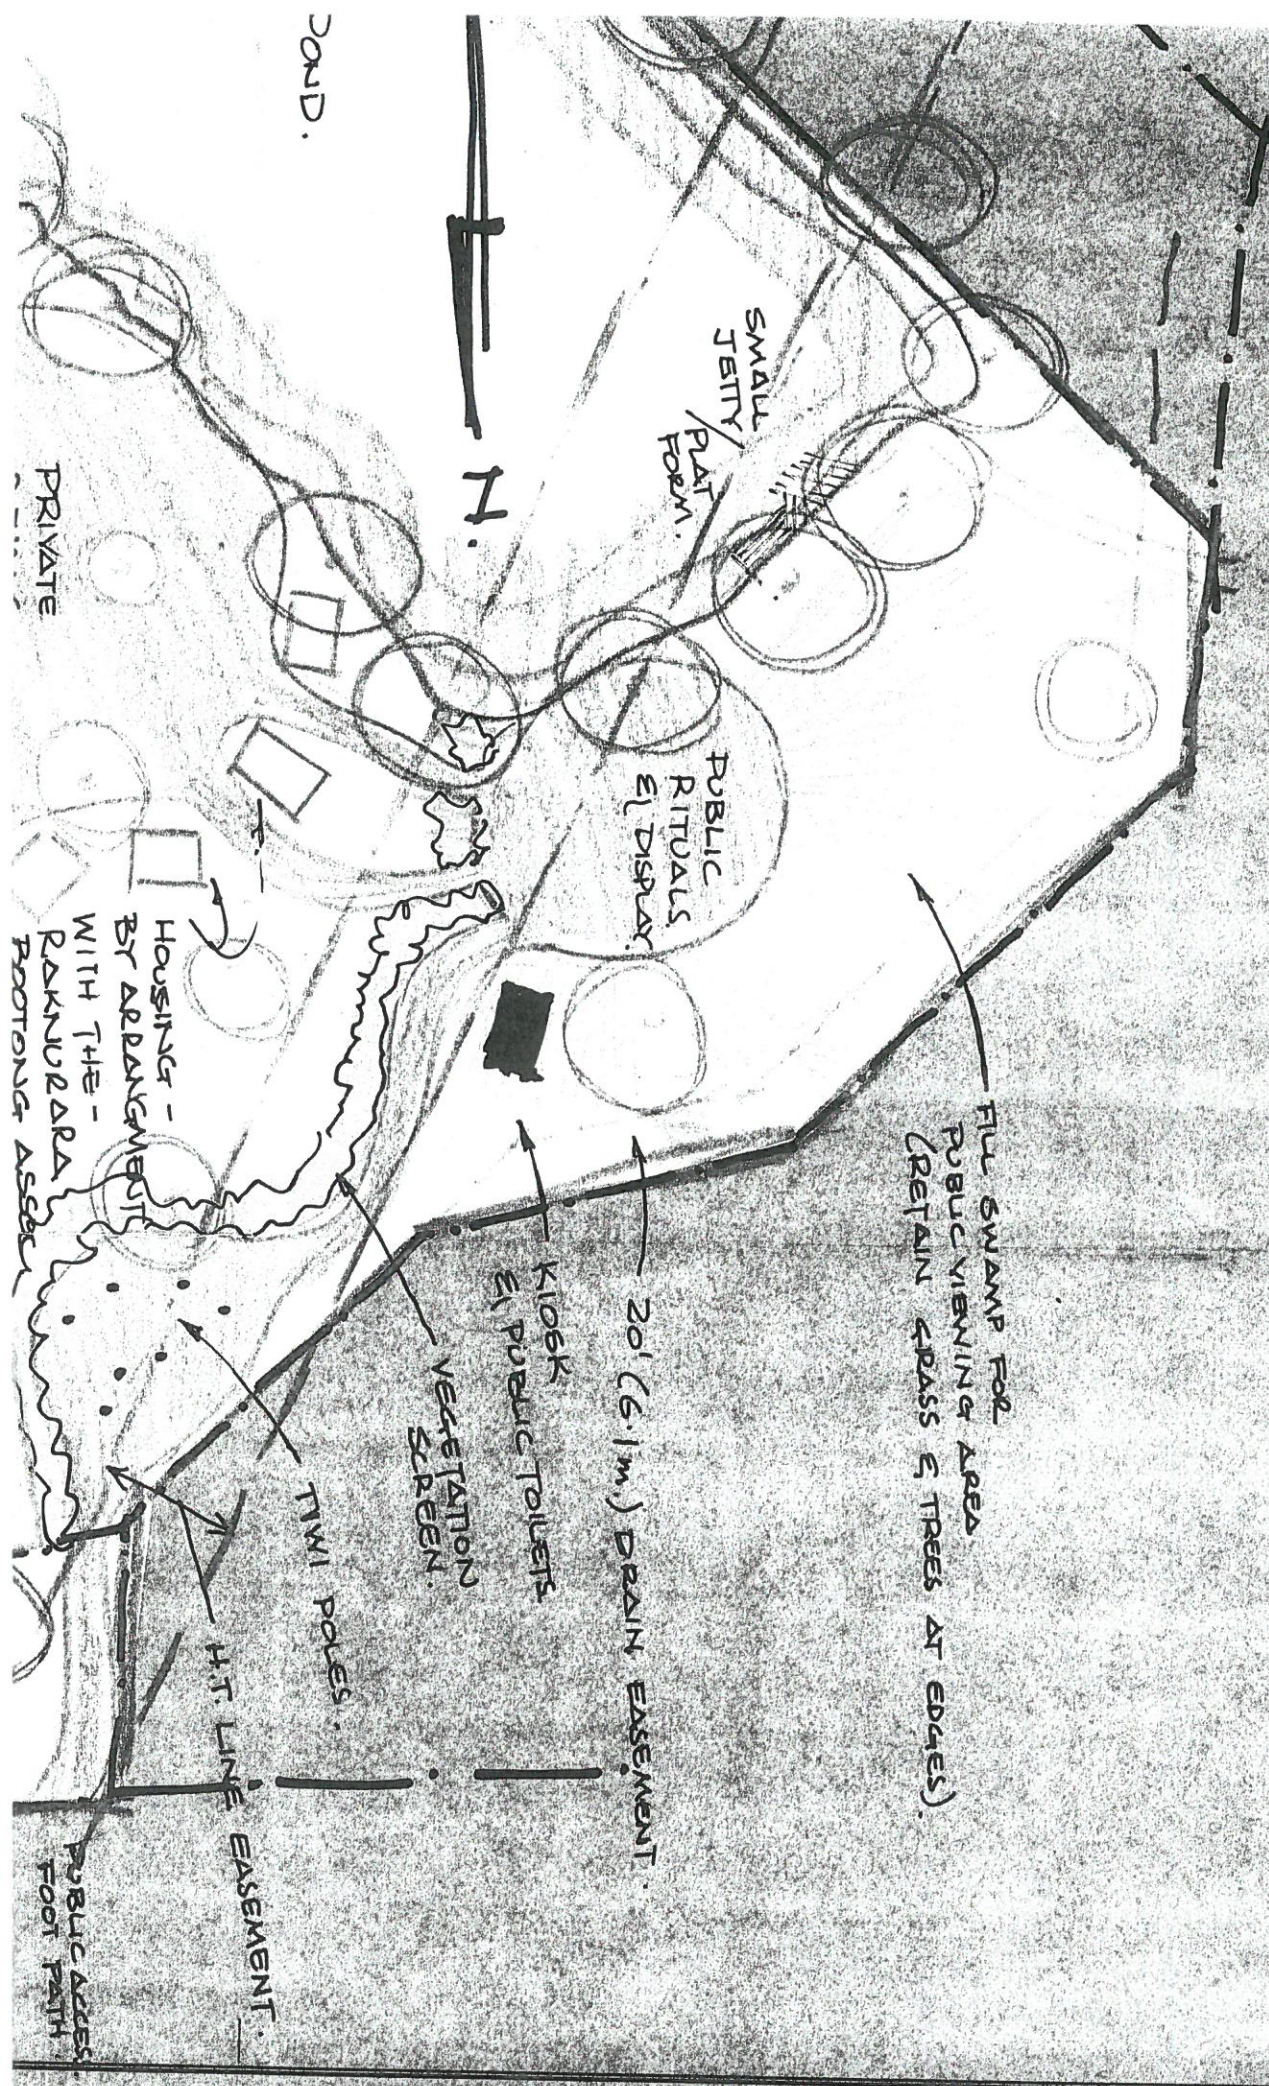



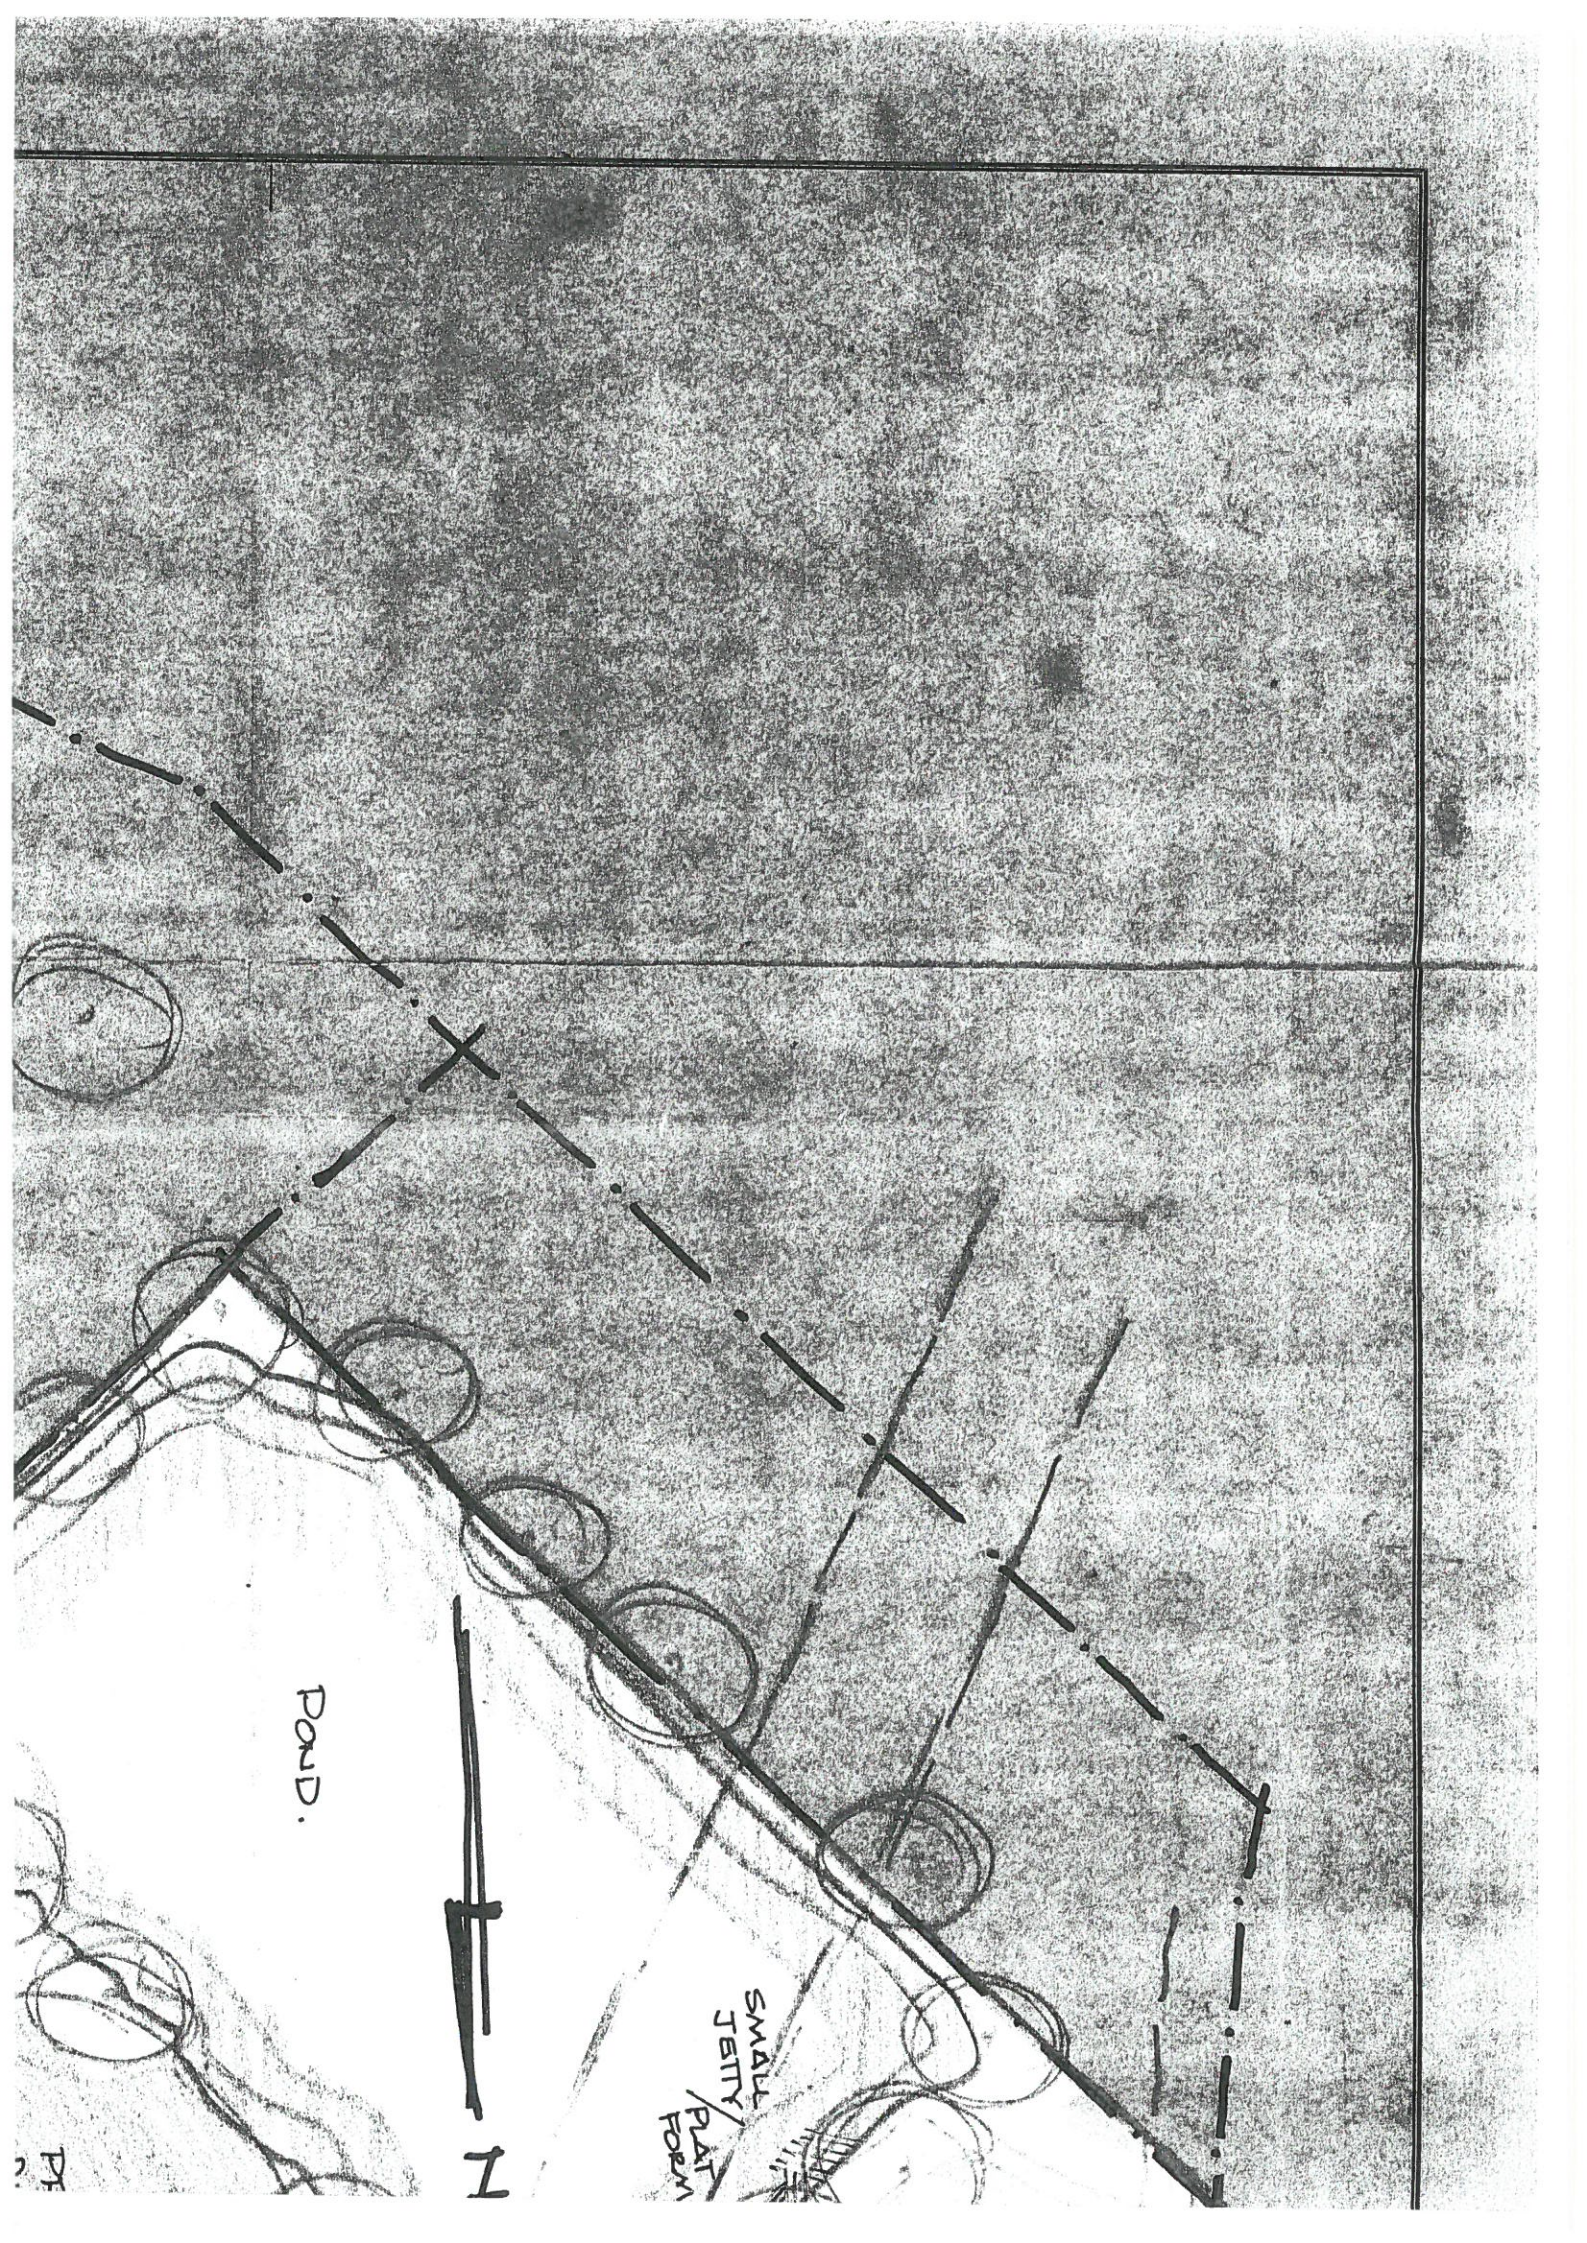

POND.

SMALL  
JETTY /  
PLAT  
FORM