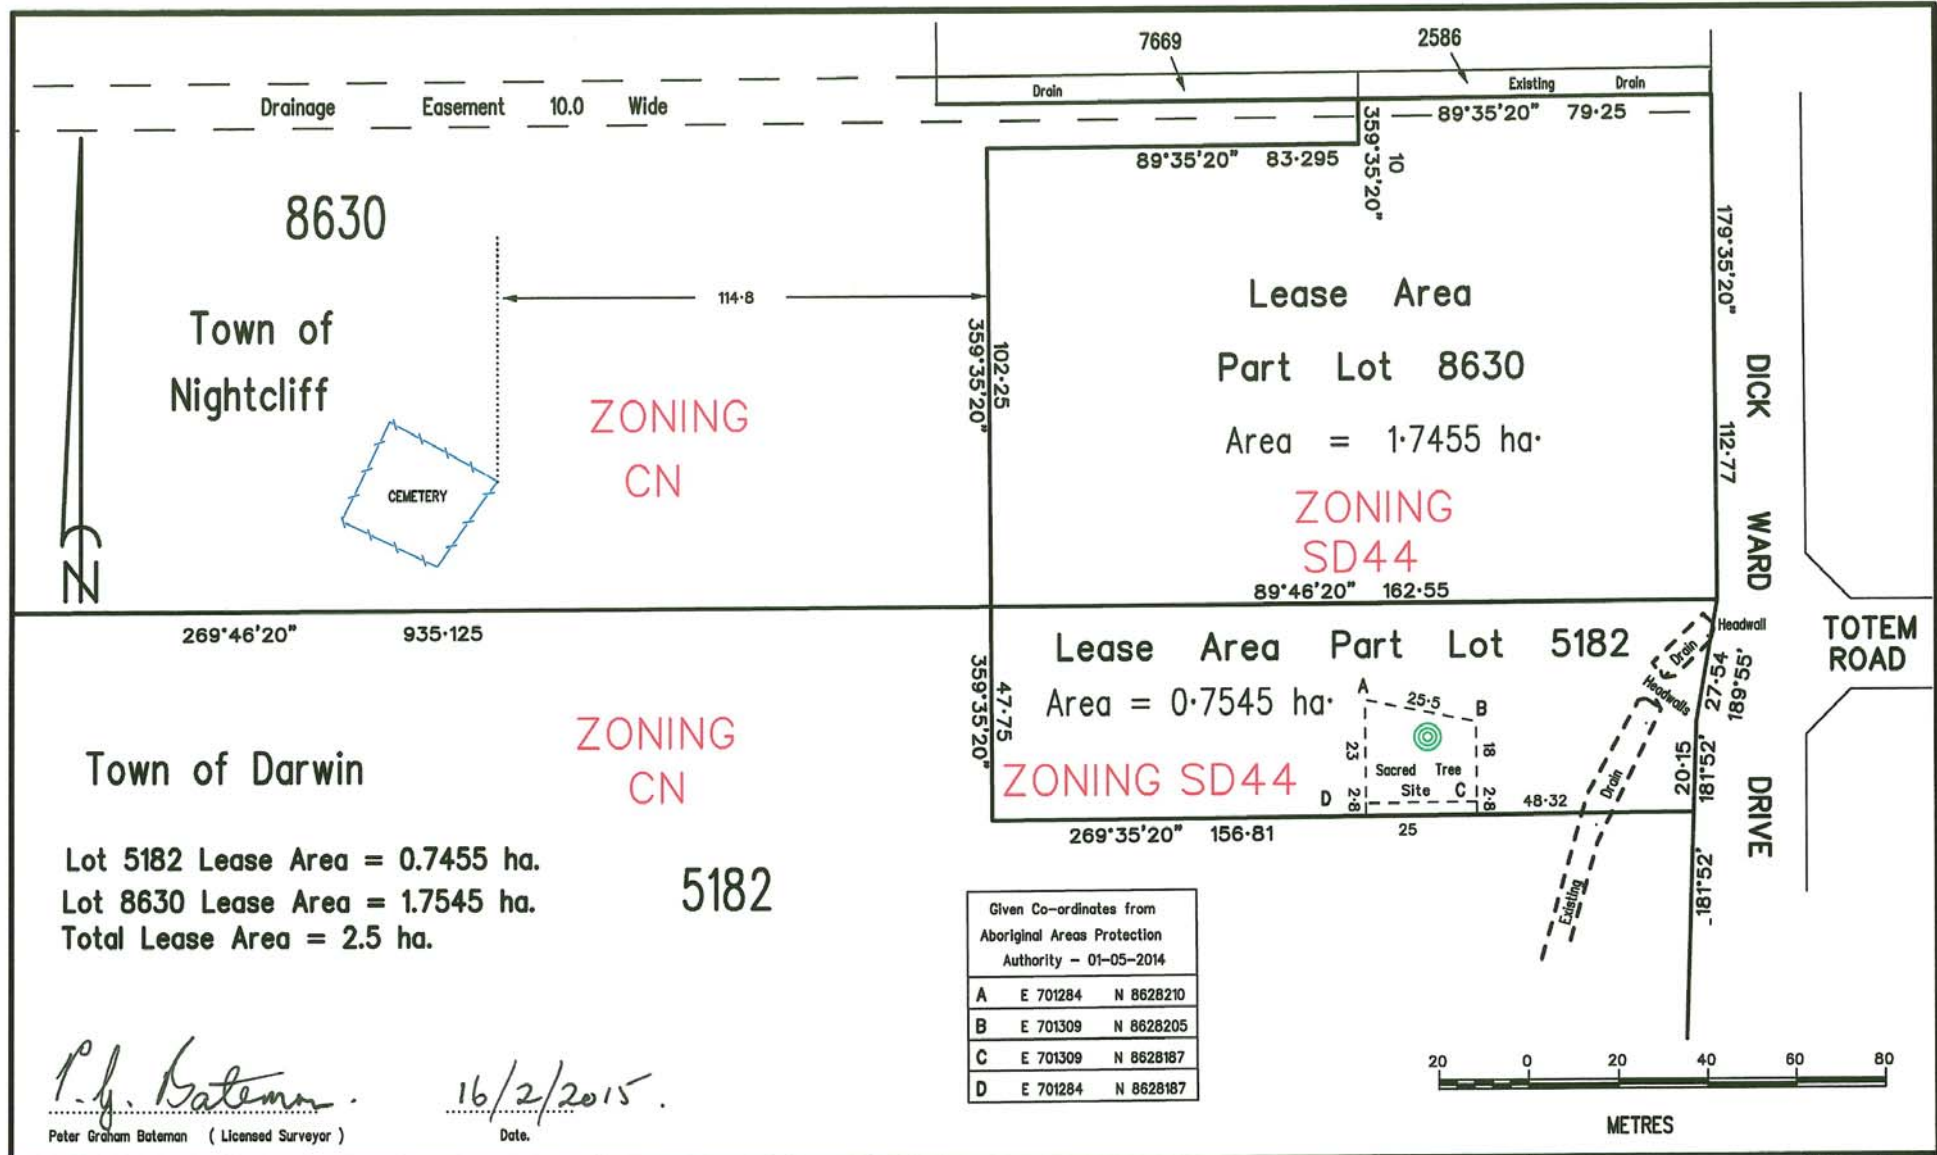

A – Proposed Subdivision Plans



Given Co-ordinates from
Aboriginal Areas Protection
Authority - 01-05-2014

A	E 701284	N 8628210
B	E 701309	N 8628205
C	E 701309	N 8628187
D	E 701284	N 8628187

P. G. Bateman
Peter Graham Bateman (Licensed Surveyor)

16/2/2015
Date.

AUSURV PTY. LTD. CONSULTING SURVEYORS Ph: (08) 8981 6444 Fax: (08) 8941 2111 Email: darwin@ausurv.com.au	NOTE :	Surveyed P.G.B.	PROPOSED LEASE AREAS Part Lot 5182 Town of Darwin and Part Lot 8630 Town of Nightcliff.	Scale 1 : 1100	Sheet 1 of 1
		Drawn P.G.B.		Date 14-02-2015.	Revision 01.
Checked	File No. ASV14-0073	Plot Size A3			
CAD File GC10 4073-12.	Ref. 4073 - 12.				